



www.grbuildersinfra.com

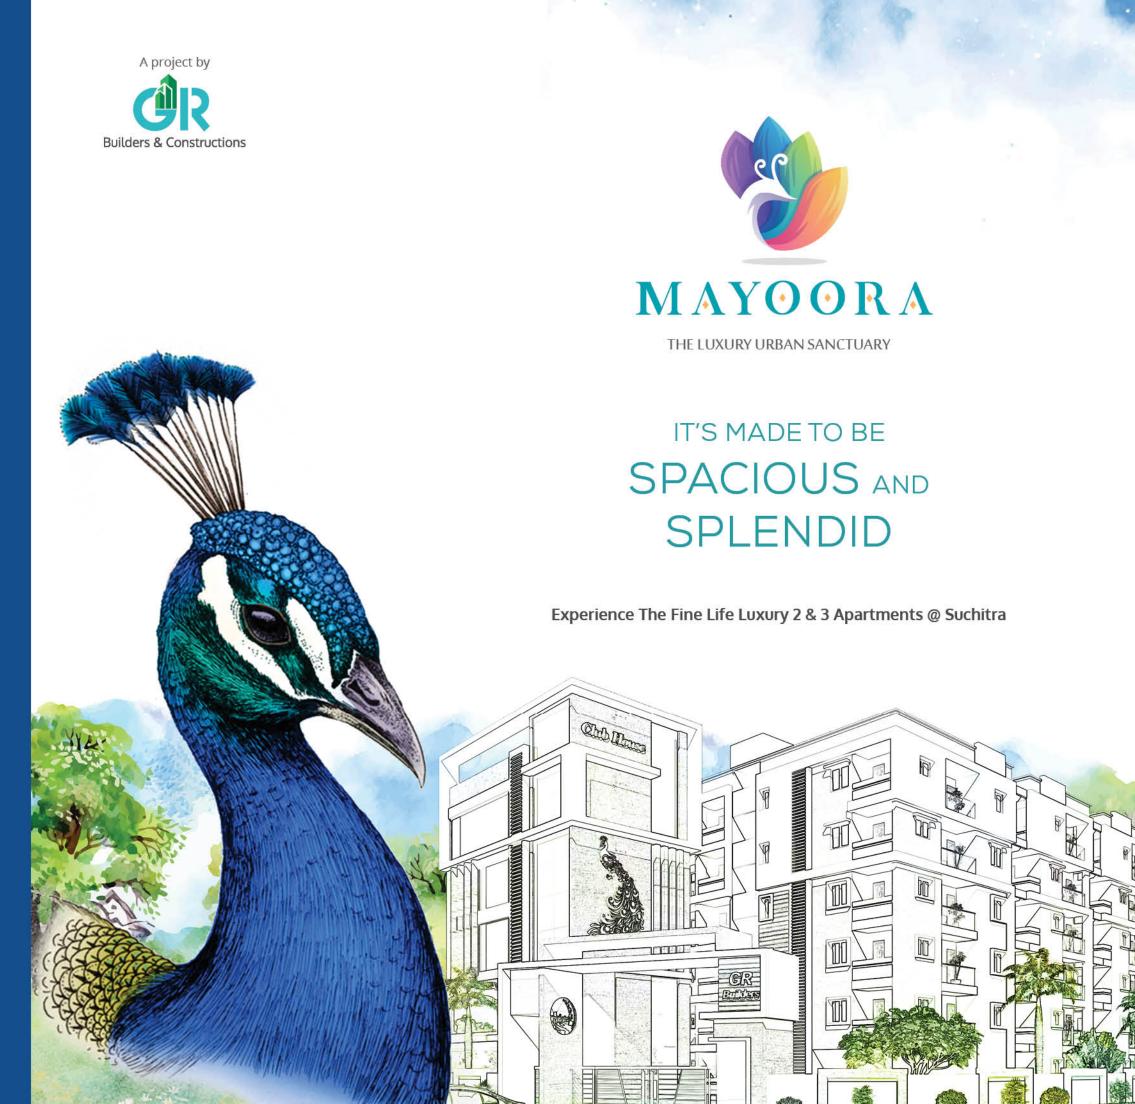

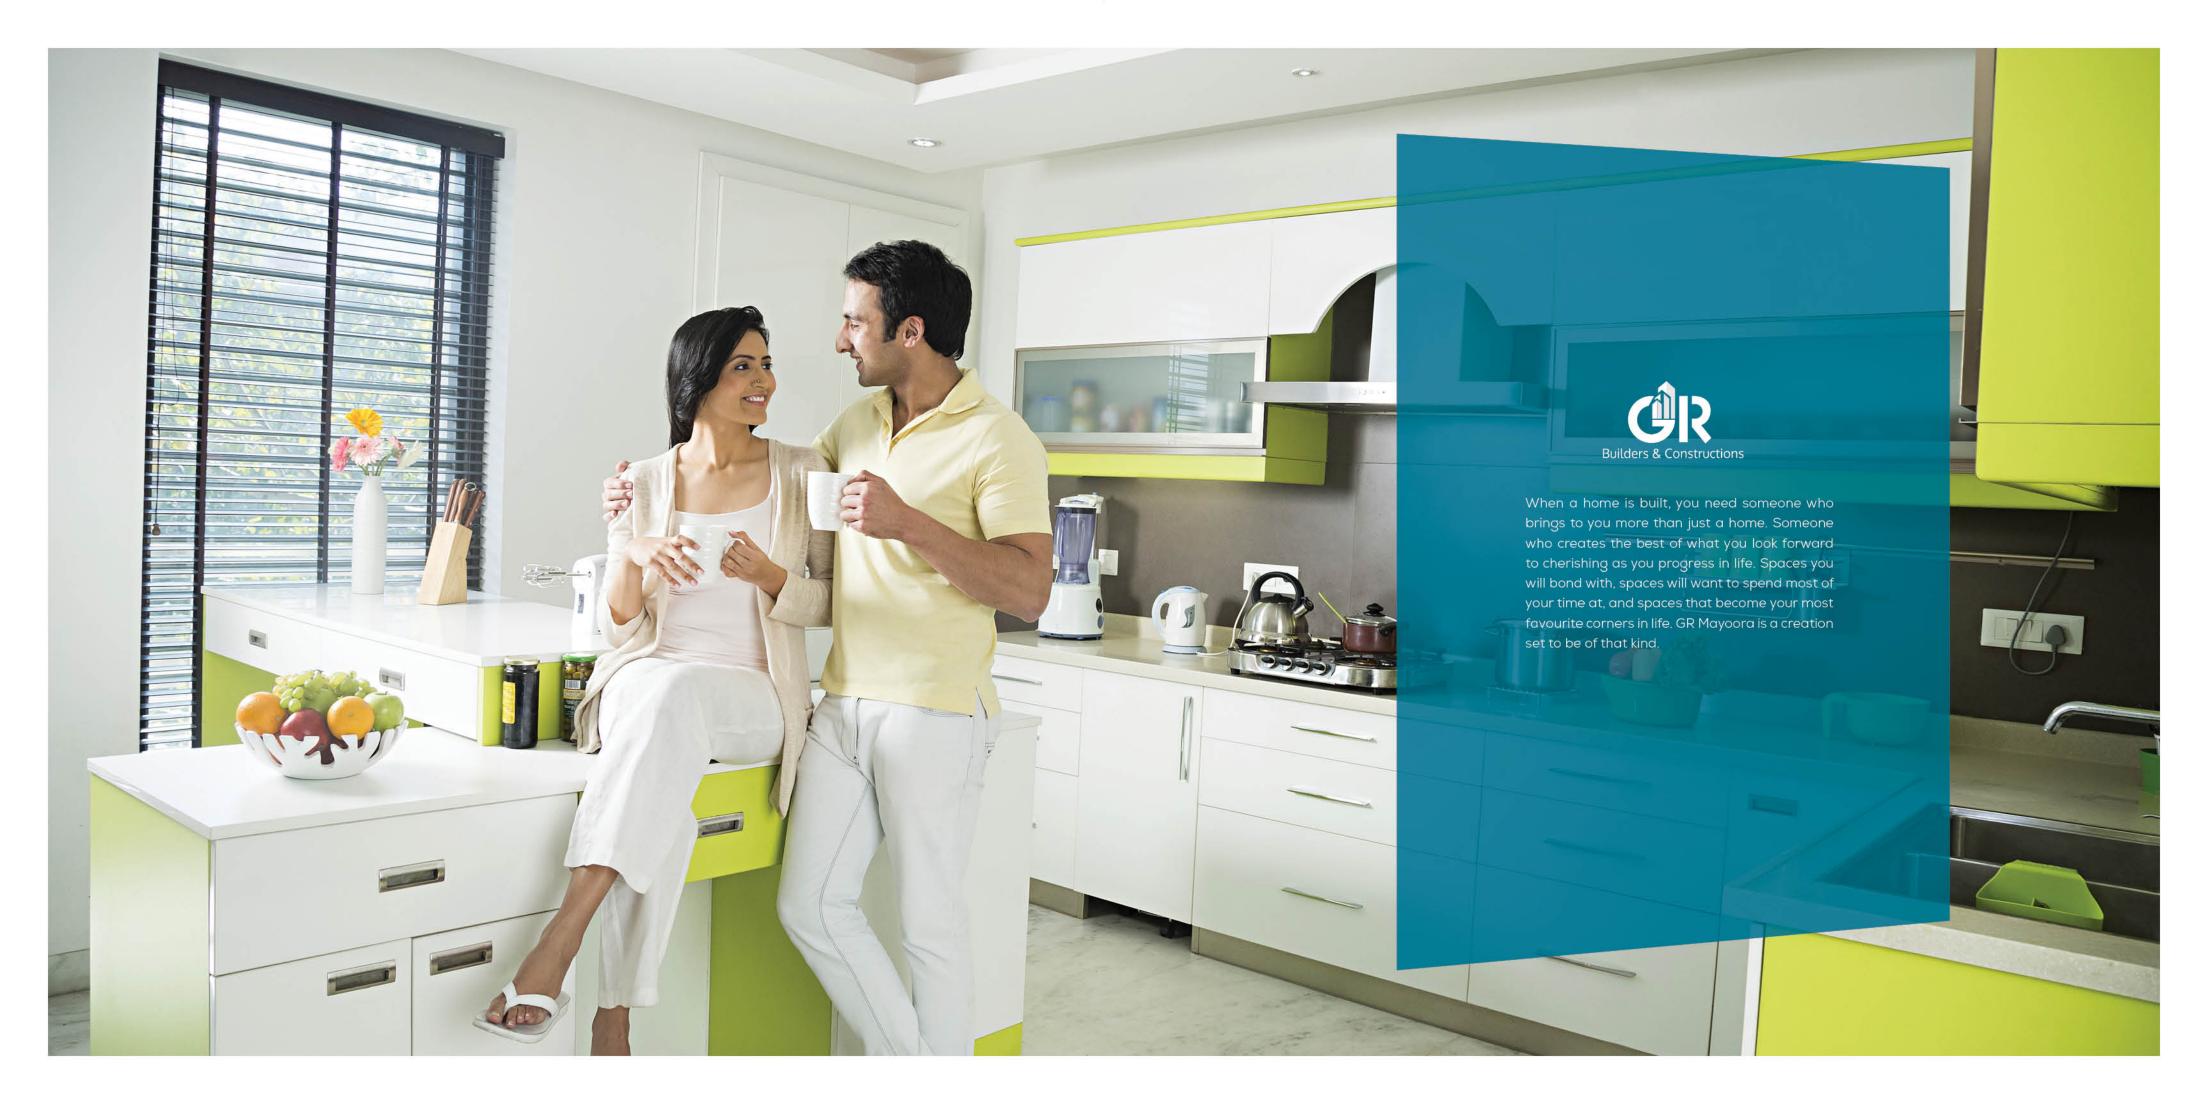



# LAYOUT PLAN LUXURY FEATURES Clubhouse | Gymnasium | Yoga / Library | Children's Play Area Coffee Shop Provision | Theme Garden | Multipurpose Hall Sand Pit | Solar Fencing | 24x7 CCTV Survillence PERIPHERAL ROAD AREA A271.72 Sqft. A74.63 Sqyd. DRIVE WAY BLOCK - B DRIVE WAY



#### AREA STATEMENT

Flat No.	Unit	Carpet Area	Balcony Wash Area	Salable Area
1	з ВНК	1084	90	1565
2	з ВНК	1049	92	1505
3	з ВНК	1049	92	1505
4	з ВНК	1049	92	1505
5	з ВНК	1029	96	1505
6	2 BHK	749	105	1155
7	2 BHK	738	85	1100
8	2 BHK	805	97	1195
9	з ВНК	1041	99	1505
10	з ВНК	1018	112	1500



### Block B Typical Floor Plan



## IT'S WHERE YOU SEEK A HOME.



#### AREA STATEMENT

Flat No.	Unit	Carpet Area	Balcony Wash Area	Salable Area
1	з ВНК	1036	97	1510
2	2 BHK	749	81	1100
3	2 BHK	749	81	1100
4	2 BHK	749	81	1100
5	з ВНК	1030	100	1510
6	2 BHK	757	88	1135
7	2 BHK	738	83	1100
8	2 BHK	749	84	1100
9	2 BHK	745	84	1100
10	з ВНК	985	86	1435





Everyone in this world has that one fantasy, that weird imagination they would want to turn true some day. As you move in to GR Mayoora, you will realize that it is your fantasy that's come alive. With a gorgeous façade anytime of the day, pride will overcome all your prejudices about the looks. So, the place is this. Now come make the moment of your imagination.



### AMENITIES & FEATURES

- 1. Children's Play Area
- 2. Sand Pit For Kids
- 3. Gym
- 4. Space for Yoga
- 5. Super Market
- 6. Space for Coffee Shop
- 7. Multipurpose Hall
- 8. CC Cameras
- 9. Solar Fencing
- 10. Power Backup
- 11. STP (Sewage Treatment Plant)
- 12. Indoor Games (Carrom / Chess)
- 13. Table Tennis





#### STRUCTURE

RCC framed structure to with stand wind and Seismic loads. AAC Blocks with jointing mortar or red bricks with cement mortar.

#### PAINTING

Internal: Two coats luppam/putty and two coats of Asian tractor emulsion paint over a base coat of primer in all rooms. External: Asian Ace painting with wall care putty and texture.

#### Common area: Asian tractor emulsion.

#### TOILETS

(All toilets consist of)

a) E.W.C. Hindware/Cera or equivalent make. b) Hot & cold wall mixer with shower, provision for geyser.

c) All fixtures are C.P. Coated Cera or equivalent make.

d) Health Faucet for all toilets.

#### DOORS & WINDOWS

Main Door: Teak frame with designer teak veneer shutter with melamine polish and Brass/S.S. fittings. Internal Doors: Teak wood frames with moulded skin shutters. Windows: UPVC sliding shutters.

#### KITCHEN


Granite platform with stainless steel sink. Provision for chimney, water purifier, microwave oven & washing machine in utility area.

#### **BACK-UP GENERATOR**

Generator will be provided for all common services and 4 points for 2 BHK, 6 points for 3 BHK.

#### FLOORING

2'x2' double charged vitrified tiles flooring for hall, bedrooms, dining, kitchen and balcony. Anti-skid tiles in toilets.

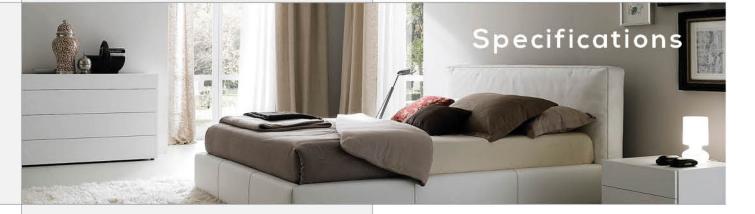

#### STAIRCASE & CORRIDORS

Granite flooring for staircase and corridor, S.S. railing for staircase.

#### TILE CLADDING & DADOING

Toilets: Designer matt ceramic tile dado up to 7'-0". Kitchen: Glazed ceramic tile dado up to 2'-0" height above kitchen platform. Utility / Wash:Glazed ceramic tiles dado up to 3'-0" height.

#### ELECTRICAL

3-phase power supply for each flat. Concealed conduits with good quality copper wire, modular electrical switches. One Miniature Circuit Breaker (MCB) for each room.

Points for geyser in toilets, washing machine in utility, refrigerator in kitchen or dining, microwave oven in kitchen, air conditioner in all bedrooms, TV and telephone point in living, master bedrooms and children's bedroom. Internet point provision.

4/6 passenger lifts with V3f. of reputed make like johnson, kone, Schindler or equivalent. Entrance with Granite / Vitrified tile cladding.

#### SECURITY & COMMUNITY MANAGEMENT

Solar powered fencing, mechanical boom barrier 24x7 CCTV Camera surveillance around the campus.

#### NOTE

a) Shelves, chajjas, lofts, arches or any kind of modifications / alterations are not allowed.

b) Flat will be handed over for wood work/ interiors after receiving 100% payment only, subject to payment of facilitating cost as may be decided by builder.

c) VAT, Registration & Service Tax applicable as per Govt, norms.

Brands we use





















#### **LOCATION MAP**

(Not to scale)

GR Mayoora belongs to one of the most in-demand location of Suchitra. It's a location party to a fast-paced growth, thanks to it being next-door to the significant landmark of Kompally. The best is, everything like leading tech parks, education centres, leading hospitals, shopping and entertainment – all of them are in the vicinity.

#### SCHOOLS

DRS International School Sunflower Vedic School Neeraj International School

#### COLLEGES

Malla Reddy University CMR Group of Institution St. Martin's Engg College

#### SUPER MARKETS

D-Mart Big Bazaar Metro Wholesale Market

#### HOSPITALS

Suraksha Children's hospital Russh Hospitals Sureka Hospital



#4-138, Near Bus Stop, Chandannagar, Hyderabad - 500 050. Email: grbuilders44@gmail.com

Ph: **+91 94910 82022, 99511 84777** 

Site Address



Sy No: 117 & 118 of Jeedimetla Villege and Survey No. 63 of Petbasheerbad Villege, Near Godavari Homes, Medchal-Malkajgiri (Dist), T.S. Architects



1st Floor, Bhavana Enclave, VIth Phase, KPHB Colony, Hyderabad - 500 085. Contact: +91 40 2315 4848, 4949, 4999. Design & Branding



Ayyappa Society, Madhapur, Hyderabad. Contact : 9989 11 9900, 9989 70 9911. E\_mail : info.kreadz@gmail.com|www.kreadz.in

NOTE: This brochure is only a conceptual presentation of the project and not a legal offering. The promoters reserve the right to make changes in the elevation, plans and specifications as deemed fit.